


ELECTRIC ROOM PANEL LAYOUT

SCALE: 1/4" = 1 FOOT

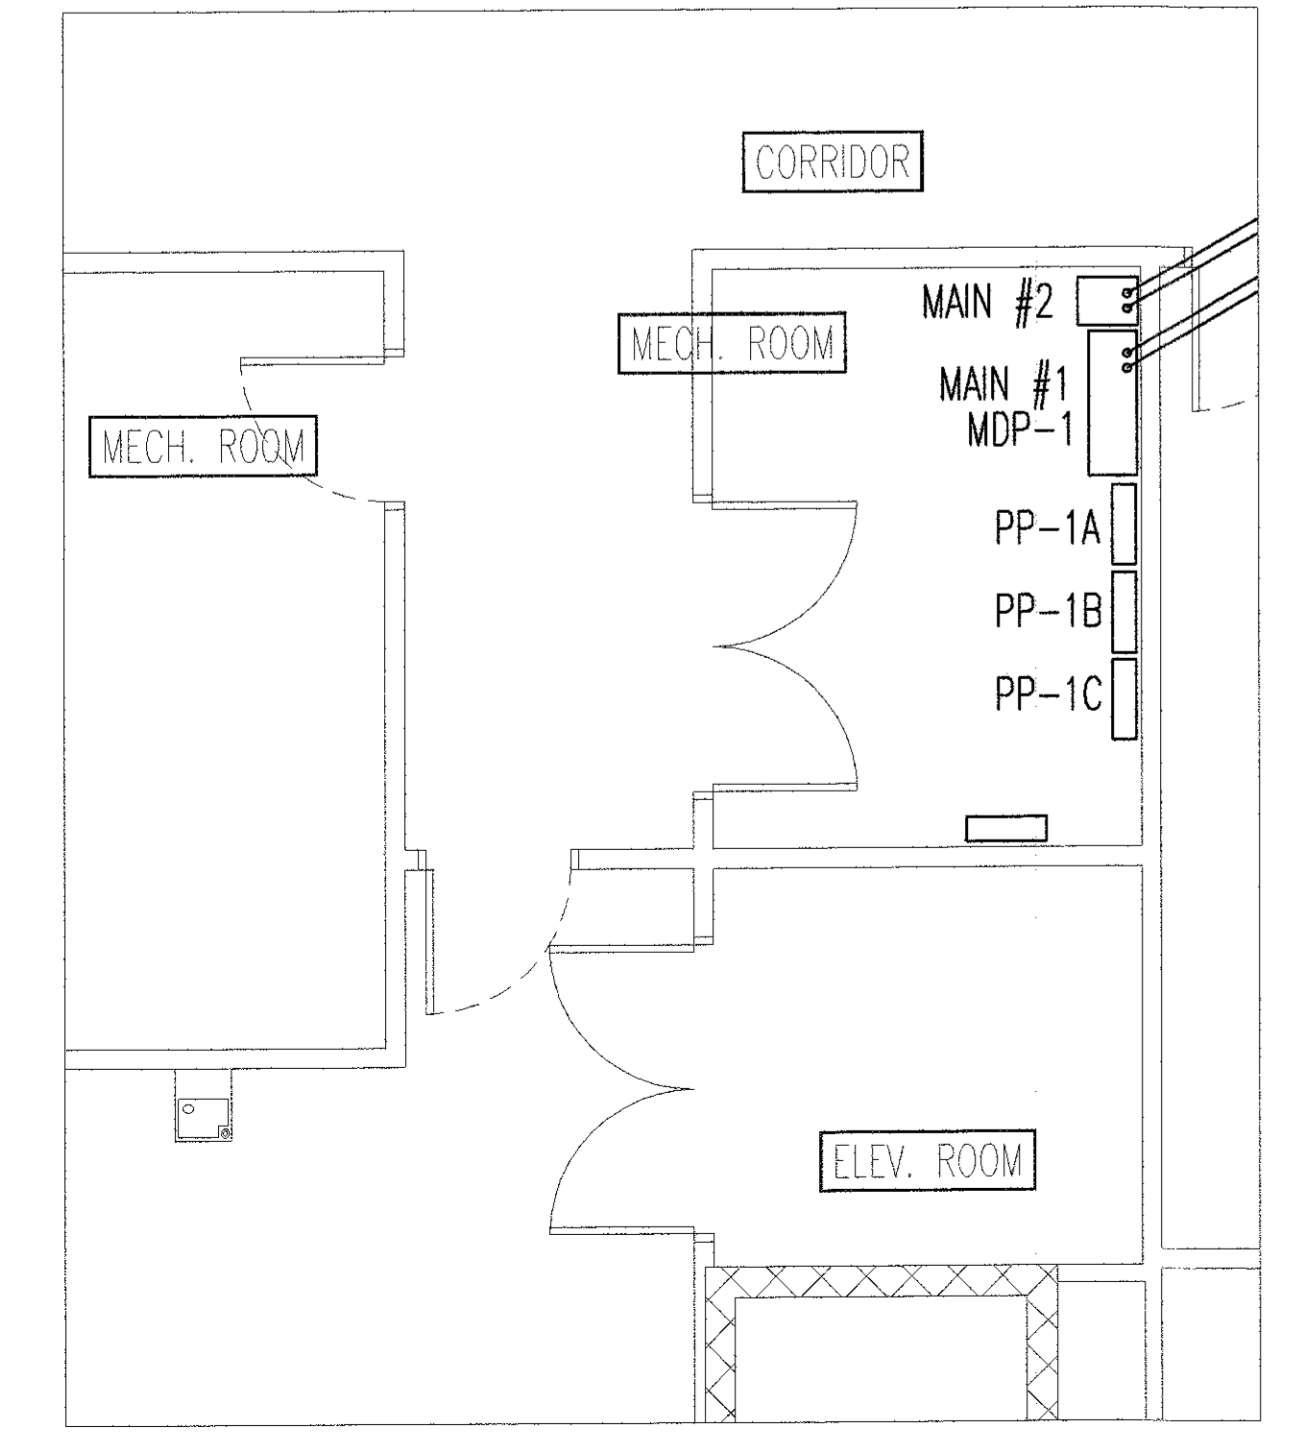


OFFICE POWER AND COMMUNICATION

SCALE: 1/8" = 1 FOOT


- Do we need network drop in mechanical room(s)?

ELEVATOR ROOM EQUIPMENT LAYOUT

SCALE: 1/4" = 1 FOOT

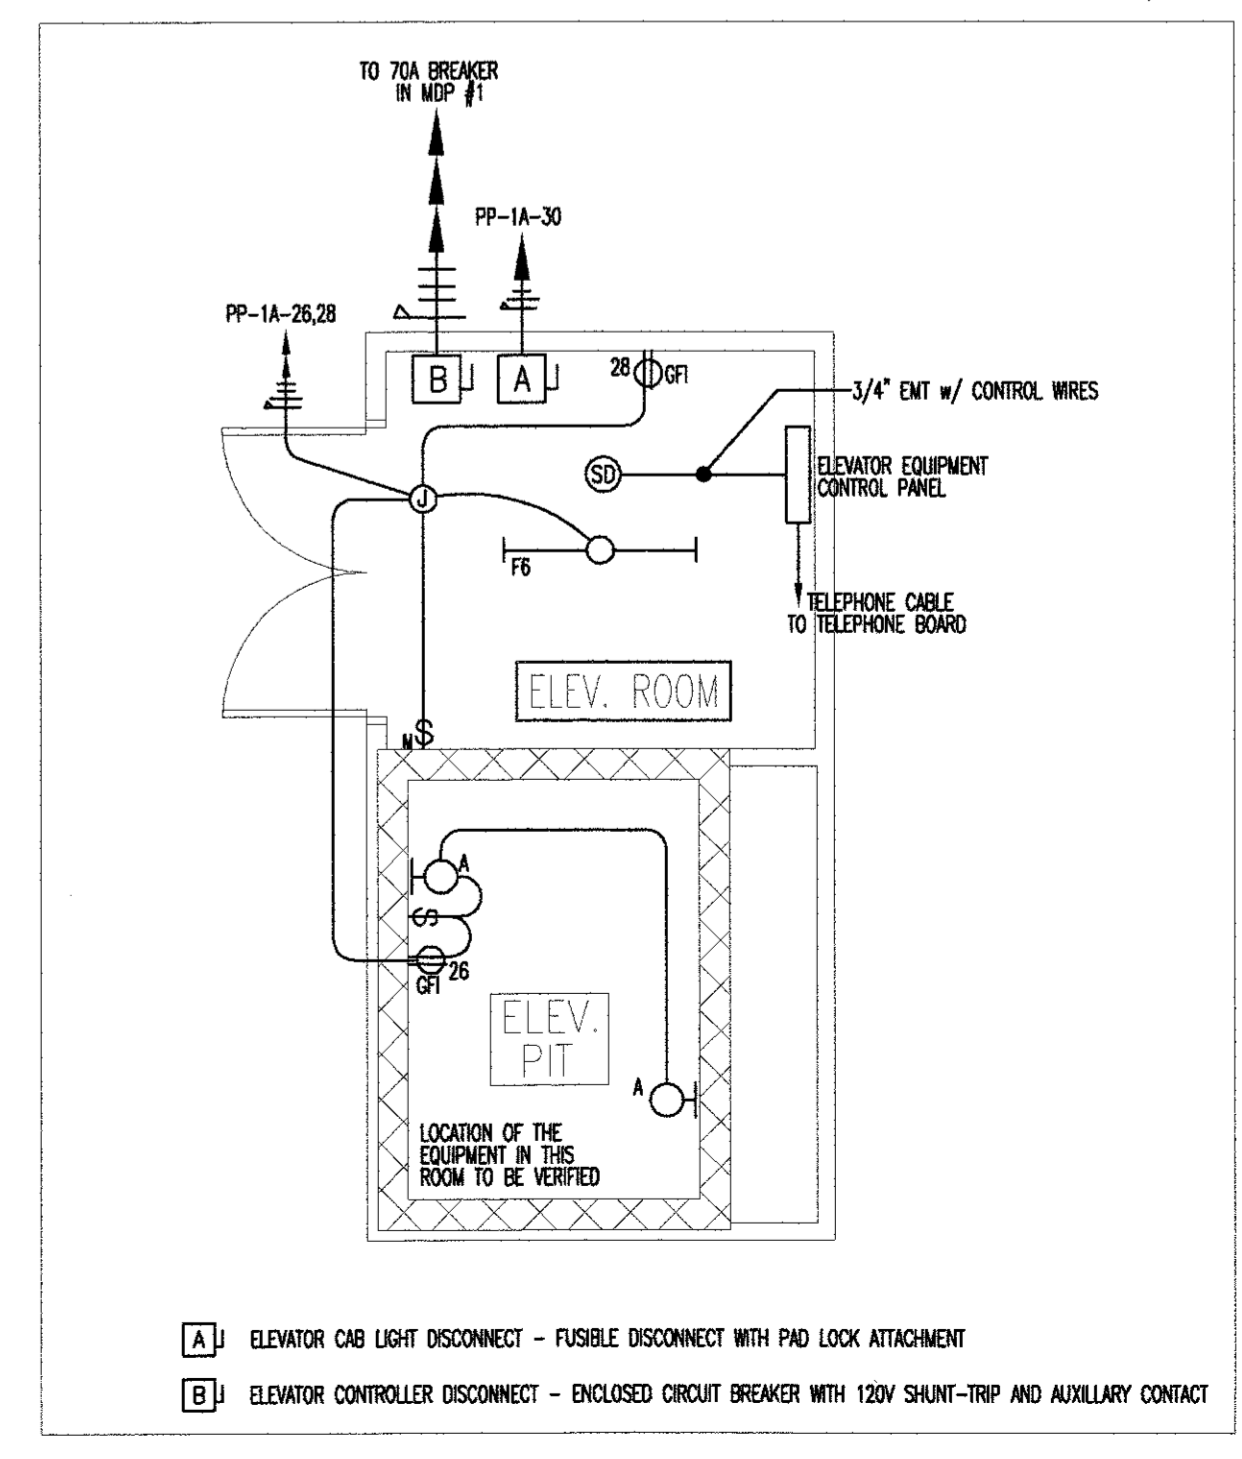

REVISION	DATE	DESCRIPTION

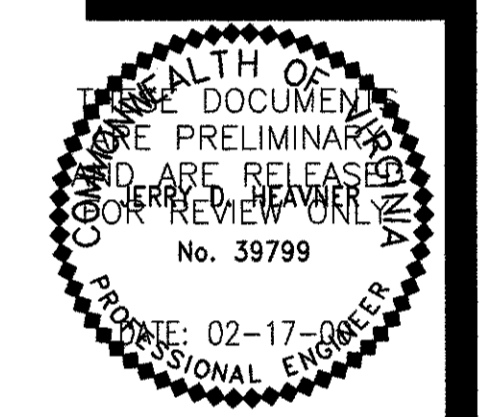

1ST FLOOR POWER
& COMMUNICATIONS

ROCKINGHAM CO. ADMIN.
BUILDING

DRAWING FILE: _____

DATE:	10/26/07
SCALE:	1/8" = 1 FOOT UNLESS OTHERWISE NOTED
DRAWN BY:	_____
REVIEWED BY:	_____