



NOTES THIS SHEET

1. FURNITURE &/OR EQUIPMENT SHOWN  
THUS (INT) IS NOT IN CONTRACT.

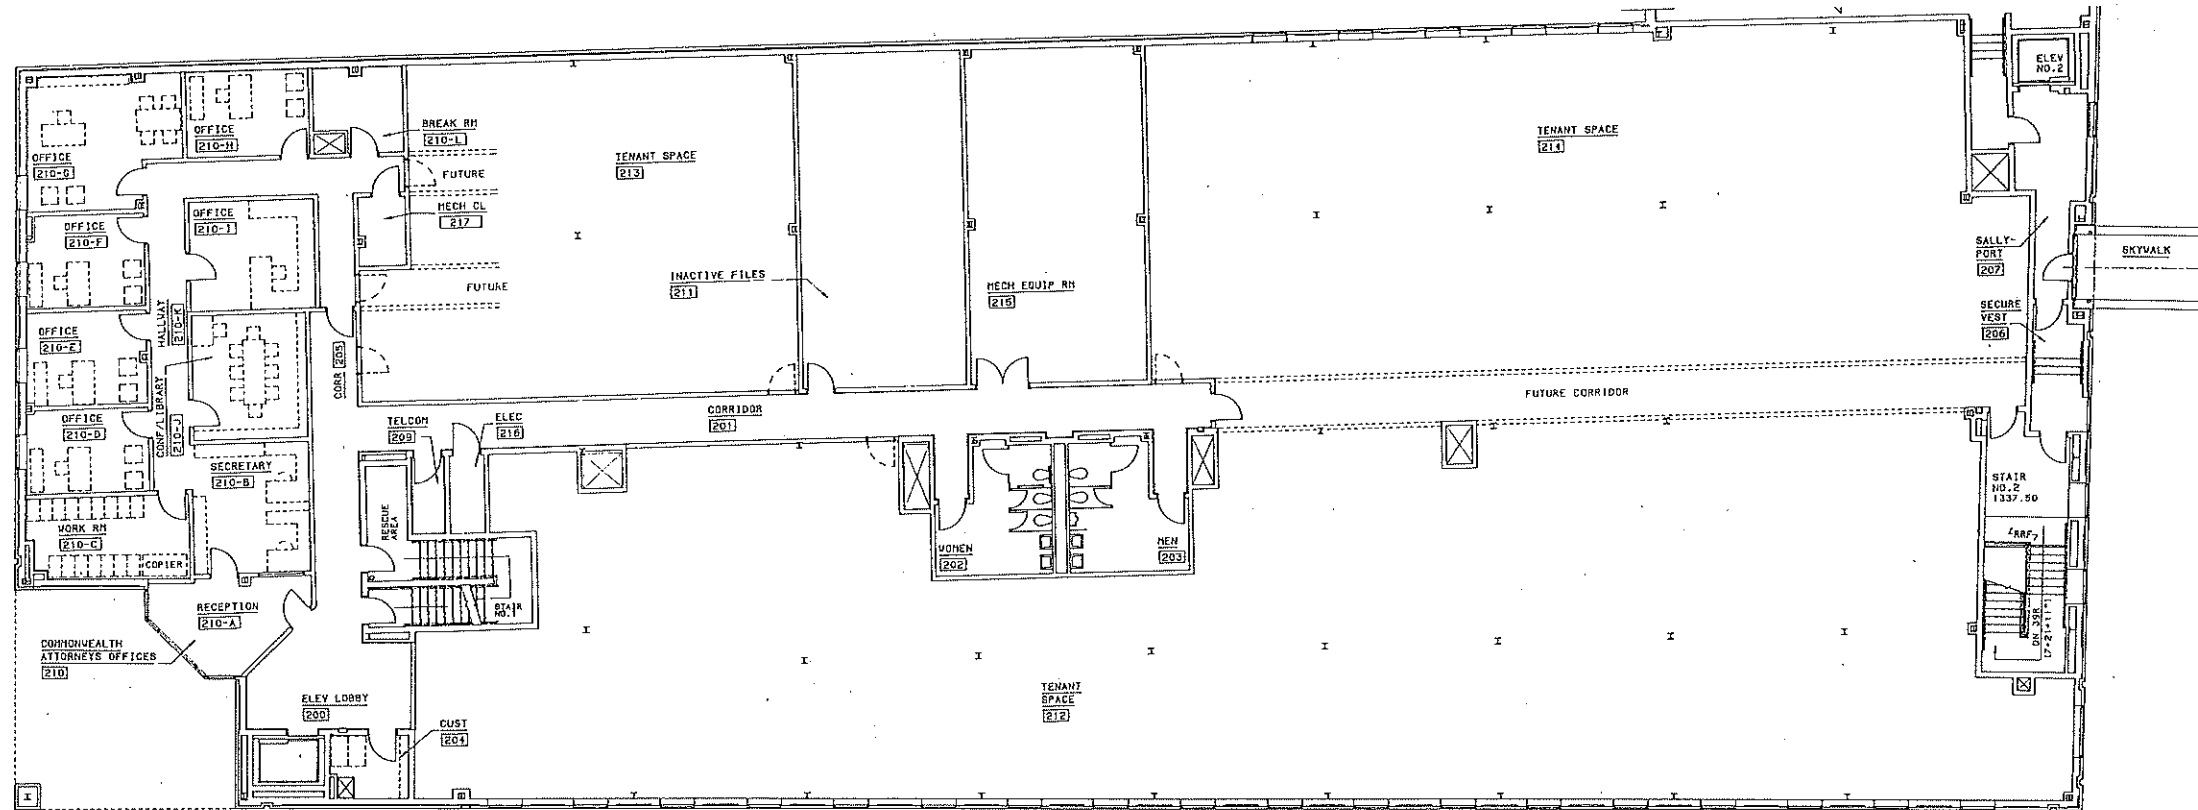

SECOND FLOOR FURNITURE PLAN  
1/8" = 1'0"

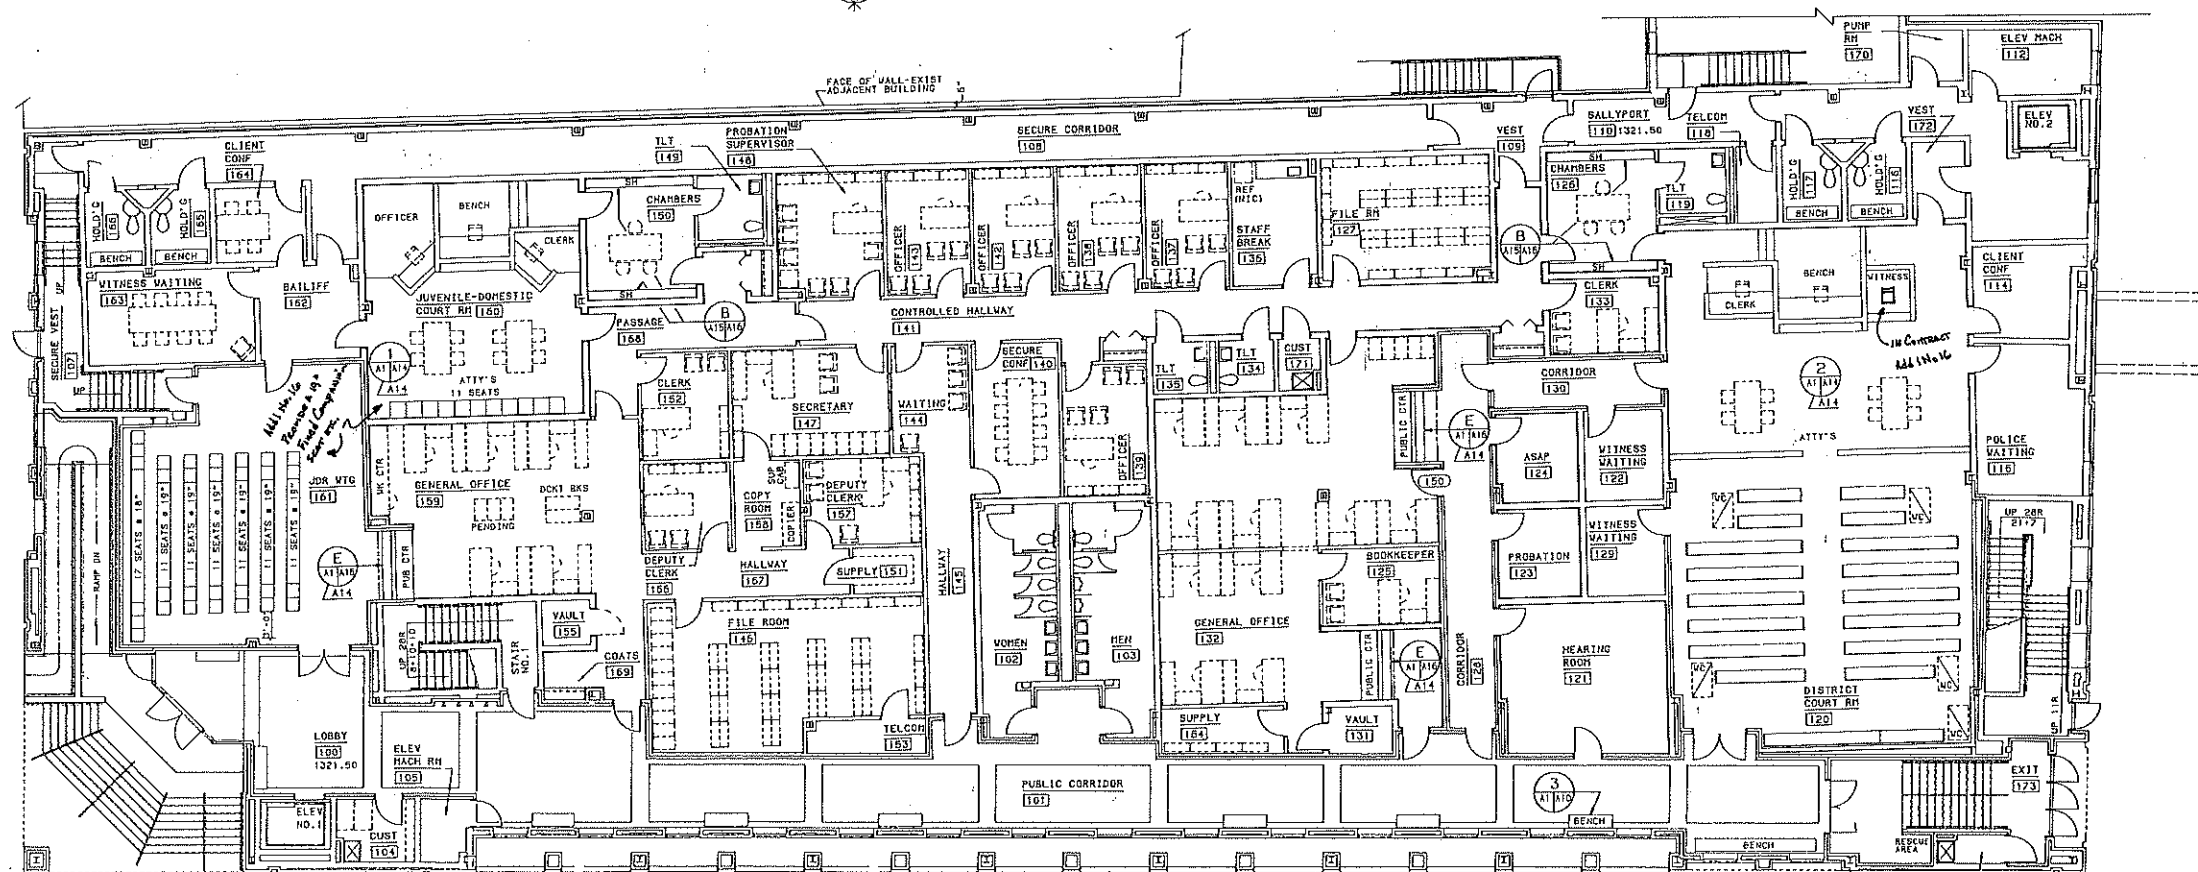

MAIN FLOOR FURNITURE PLAN  
1/8" = 1'0"

COURTS

JOINT JUDICIAL COMPLEX  
COUNTY OF ROCKINGHAM  
CITY OF HARRISONBURG

HARRISONBURG, VIRGINIA

LV, HARRIS AND ASSOCIATES, INC.  
GENERAL ARCHITECTS AND INTERIOR DESIGNERS  
1000 W. MARKET STREET, SUITE 100  
HARRISONBURG, VA 22801  
PH: 540-533-1111  
FAX: 540-533-1112

FURNITURE LAYOUT

FILE 900300

SHEET C.A15

DATE FEB 26 1992

OF 102

